

FIGURE A

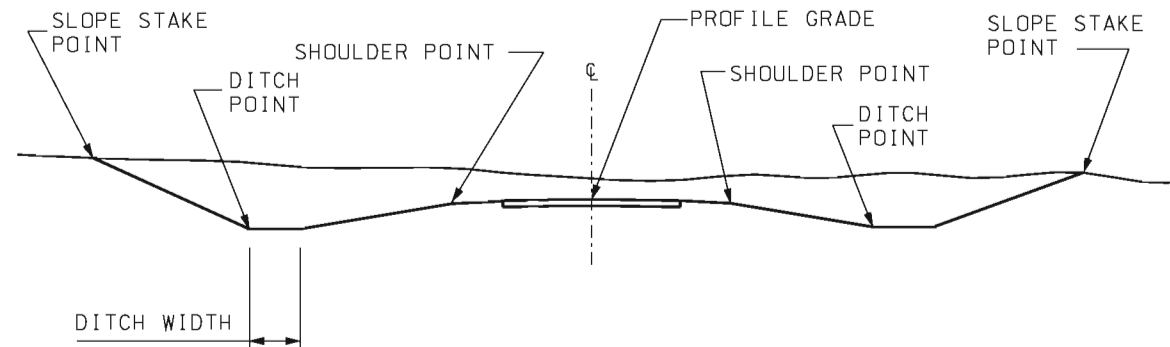


FIGURE B

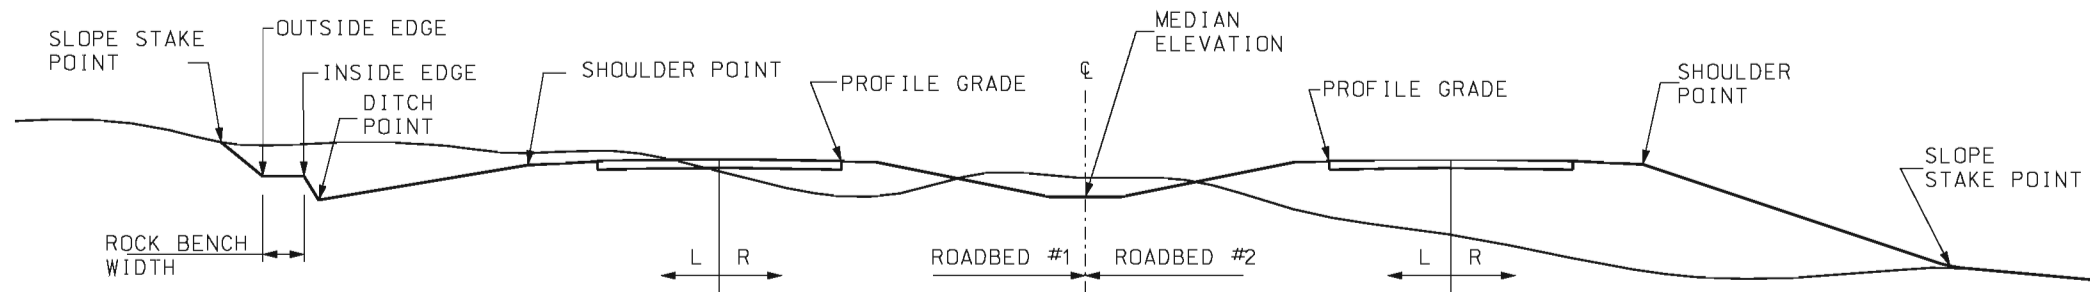


FIGURE C

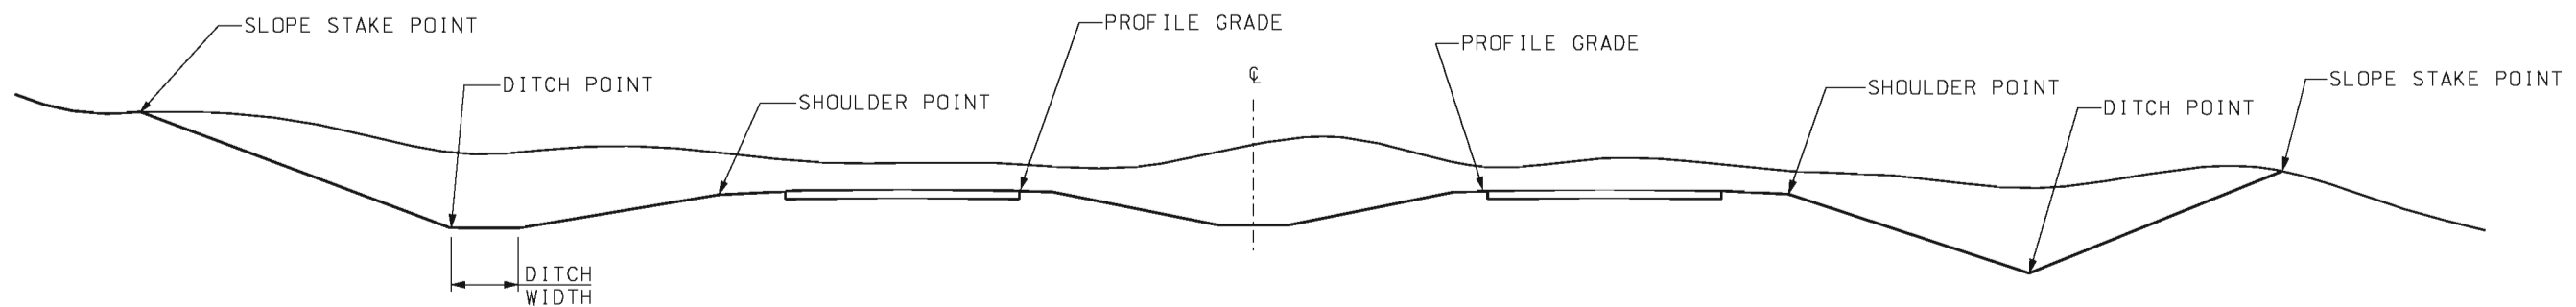


FIGURE D

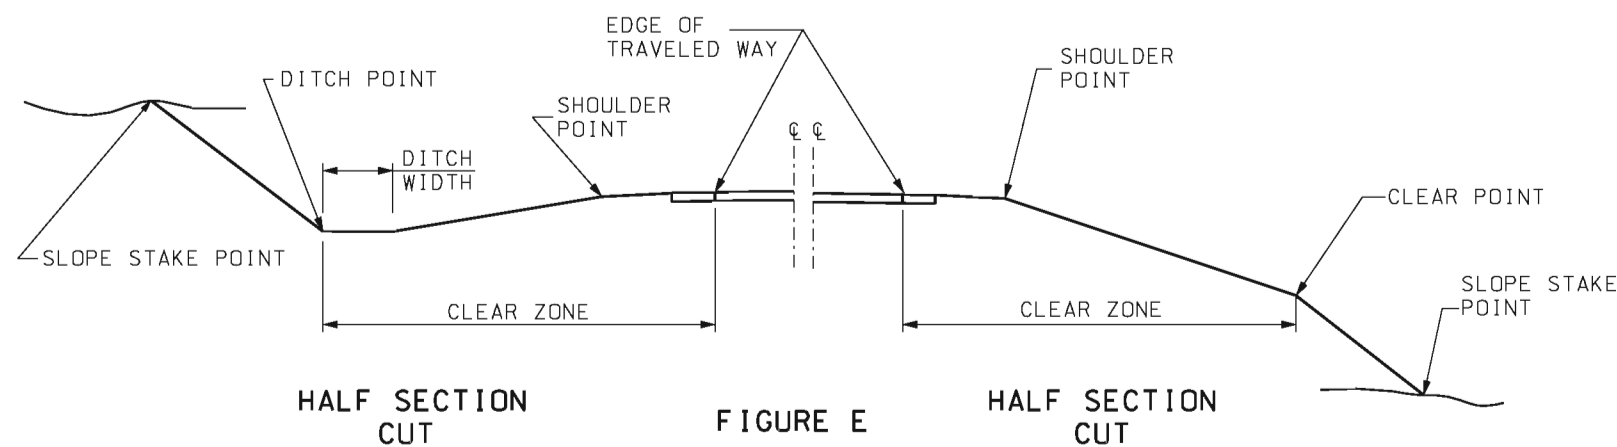




FIGURE E

	MISSOURI HIGHWAYS AND TRANSPORTATION COMMISSION 105 WEST CAPITOL JEFFERSON CITY, MO 65102 1-888-ASK-MODOT (1-888-275-6636)	
		TABULATED EARTHWORK AND SECTION DATA
DATE EFFECTIVE: 02/01/2009 DATE PREPARED: 12/18/2008	203.10D	SHEET NO. 1 OF 1

IF A SEAL IS PRESENT ON THIS SHEET IT HAS BEEN ELECTRONICALLY SEALED AND DATED.